


NO SCALE

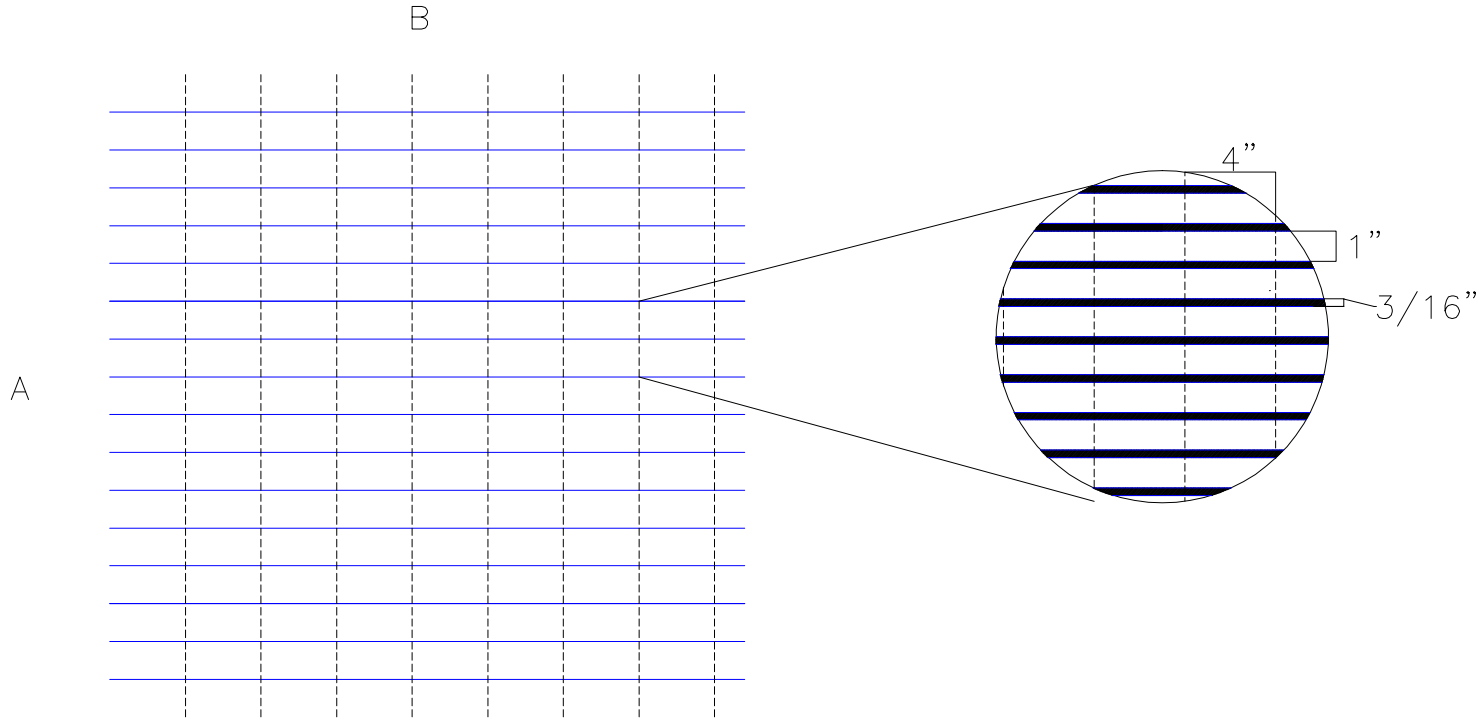

General Notes

**Style A**  
**Catwalk**  
 3/16"x1-1/4"  
 6063-T6 highly corrosion resistant Aluminum Alloy.  
**Style GS Catwalk**  
 3/16"x1-1/4"  
 Hot dipped galvanized per ASTM A589

1. A & B as specified on drawings.
2. Wedge Anchors & Clips Supplied As Needed Per Structure.



CATCH BASINS  
 CONCRETE  
 MANHOLES  
 CAST IRON GRATES & FRAMES

**MID-ATLANTIC DRAINAGE, INC**

MANHOLE CASTINGS  
 PIPE  
 STEEL PIPE  
 GEOTEXTILE FABRICS  
 EROSION CONTROL

P. O. BOX 398  
 NC 27854-3  
 (888) 324-0888

1124 WHITE OAK LANE  
 GALLIWAY, NC 27844  
 (843) 356-4200

**Un-Framed  
 Trash Rack**

FILE NAME	SCB001.DWG	Sheet	1
DATE	12.17.2007		
DRAWN BY	JSW		